



	Model	Loghouse "ML 170"	
	Customer		
	Drawing	1F plan	M1/100
			06/11/06



	Model	Loghouse "ML 170"	
	Customer		
	Drawing	2F plan	M1/100
			06/11/06

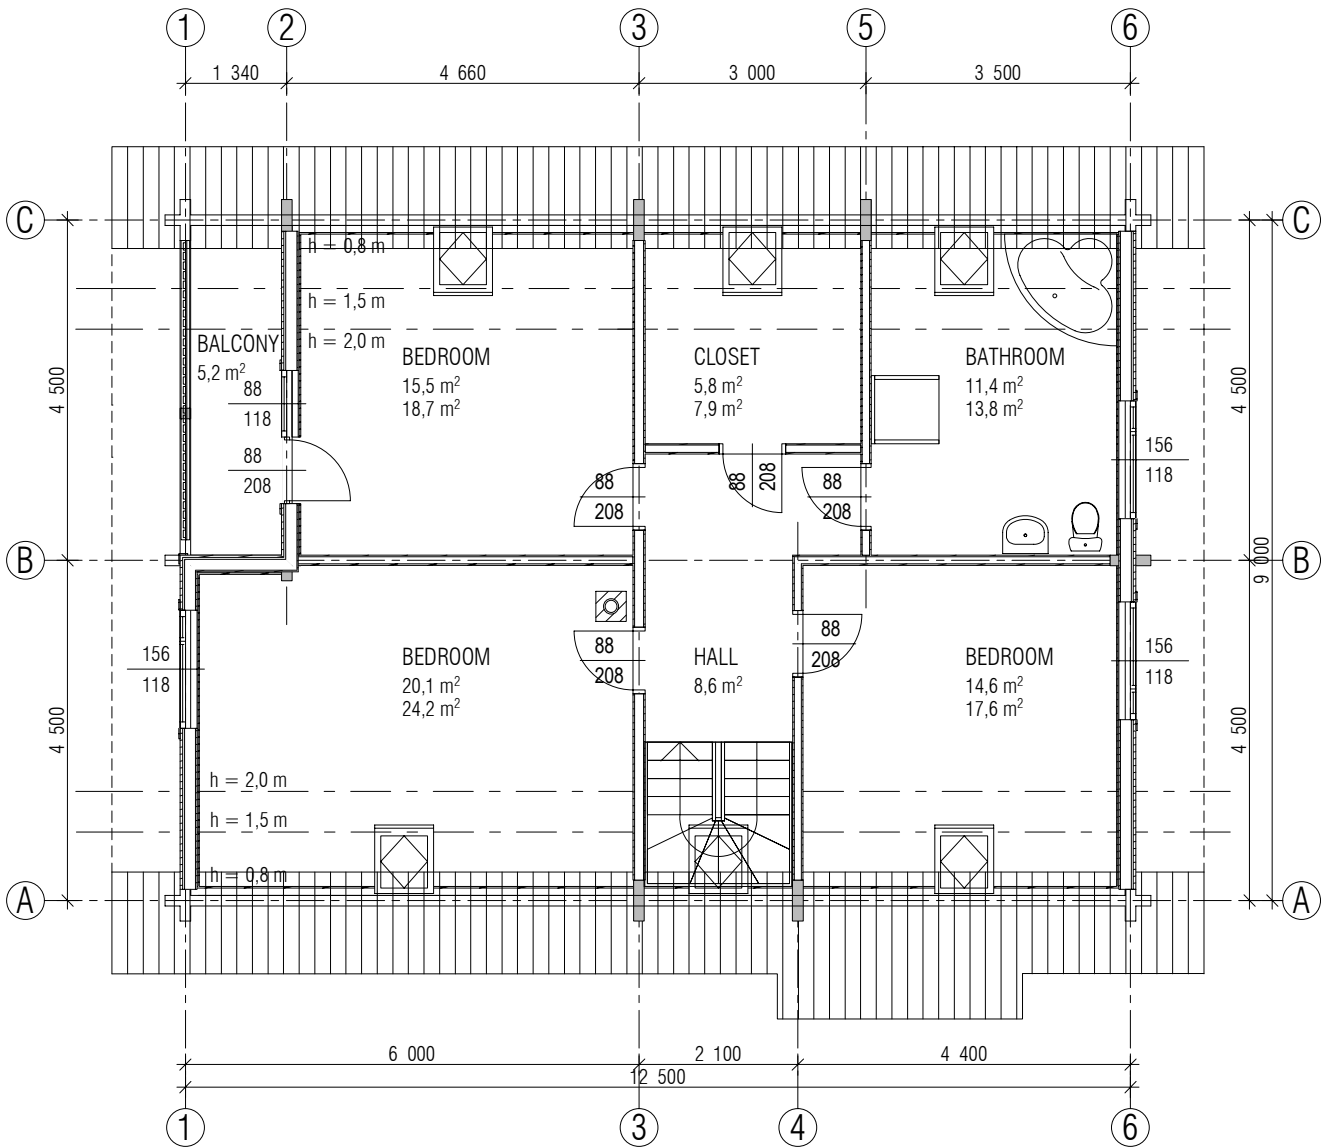


6 000 2 100 4 400
 1 3 4 6

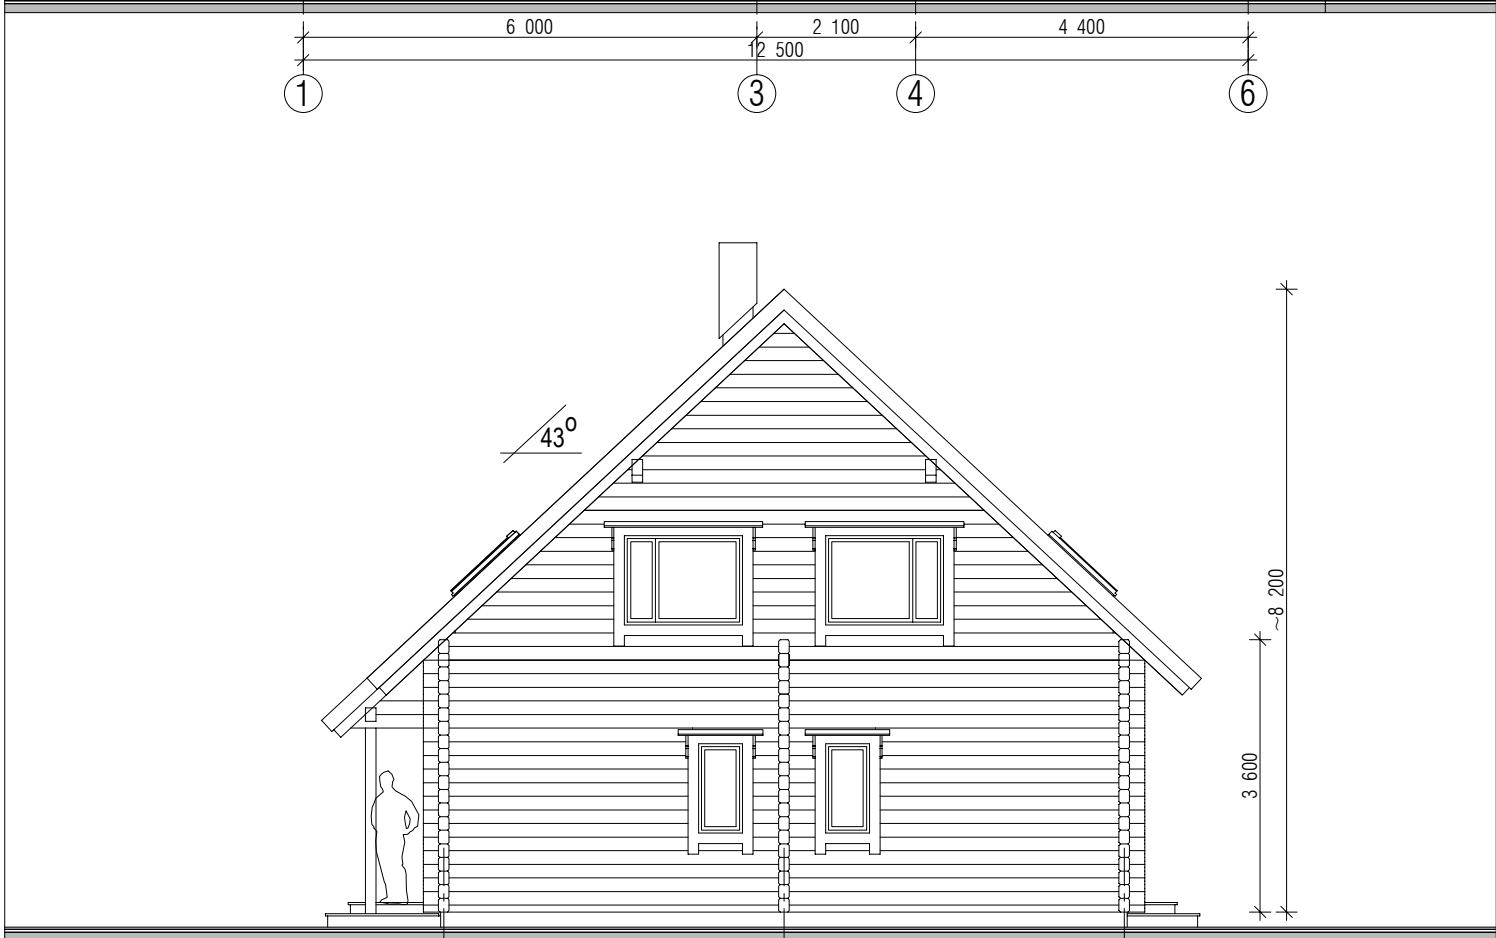


4 500 4 500 8 200
 A B C

Model	Loghouse "ML 170"		
Customer			
Drawing	Elevations		M1/100
			06/11/06

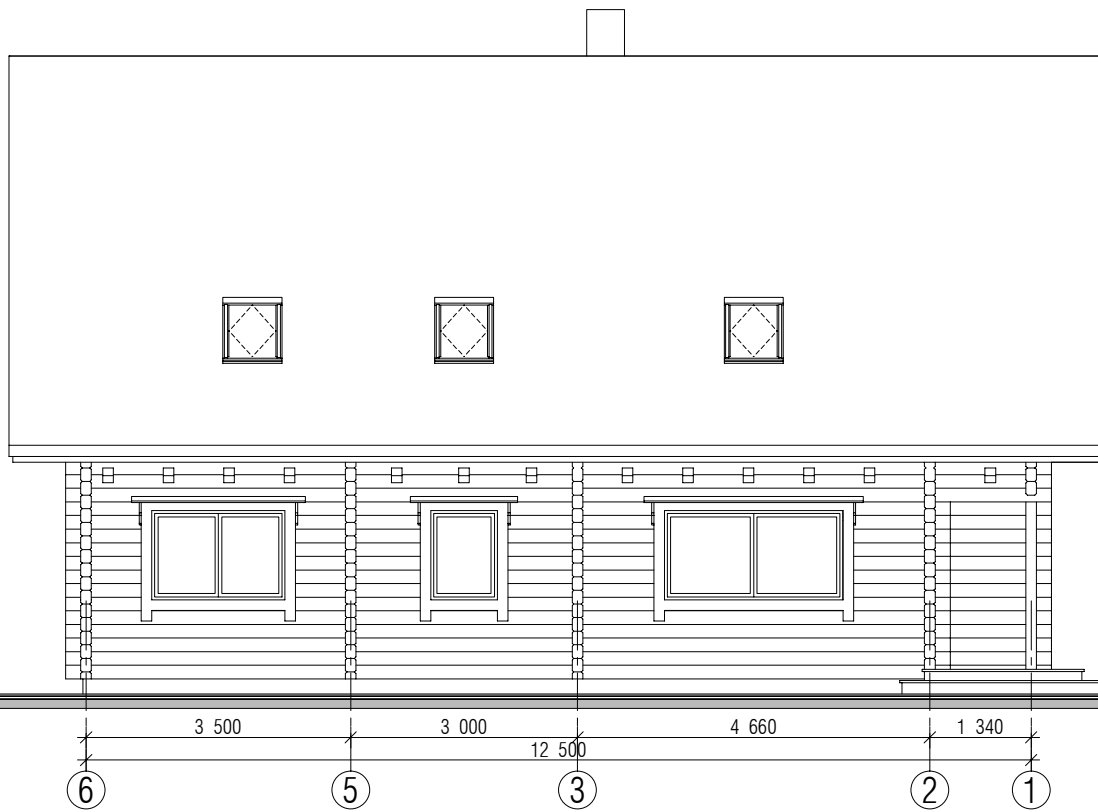

Model	Loghouse "ML 170"		
Customer			
Drawing	Elevations		M1/100
			06/11/06

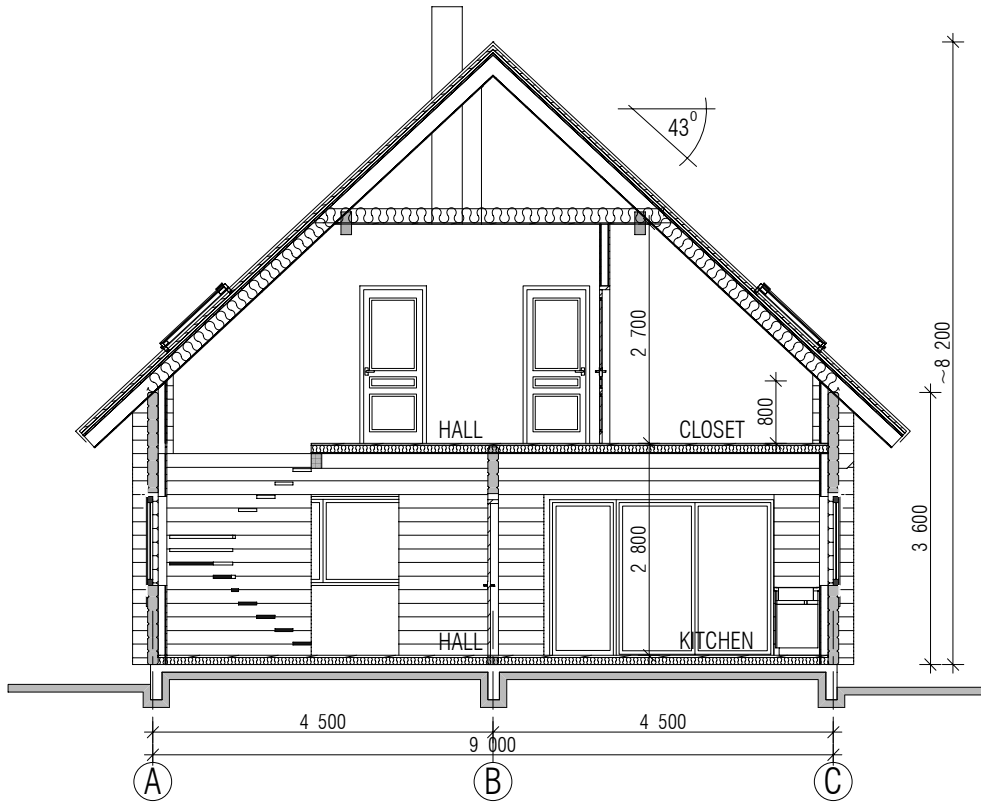

	Model	Loghouse "ML 170"	
	Customer		
	Drawing	Section, 3D view	M1/100
			06/11/06